


- NOTES:
- CONTRACTOR SHALL CLEAR AND GRUB AS NECESSARY FOR CONSTRUCTION.
 - ALL ACREAGE AND CUBIC YARDS SHOWN ARE APPROXIMATE.
 - ALL PAVEMENT MESSAGES, STOP BARS AND ARROWS ON THE TRAIL SHALL BE PREFORMED THERMOPLASTIC.

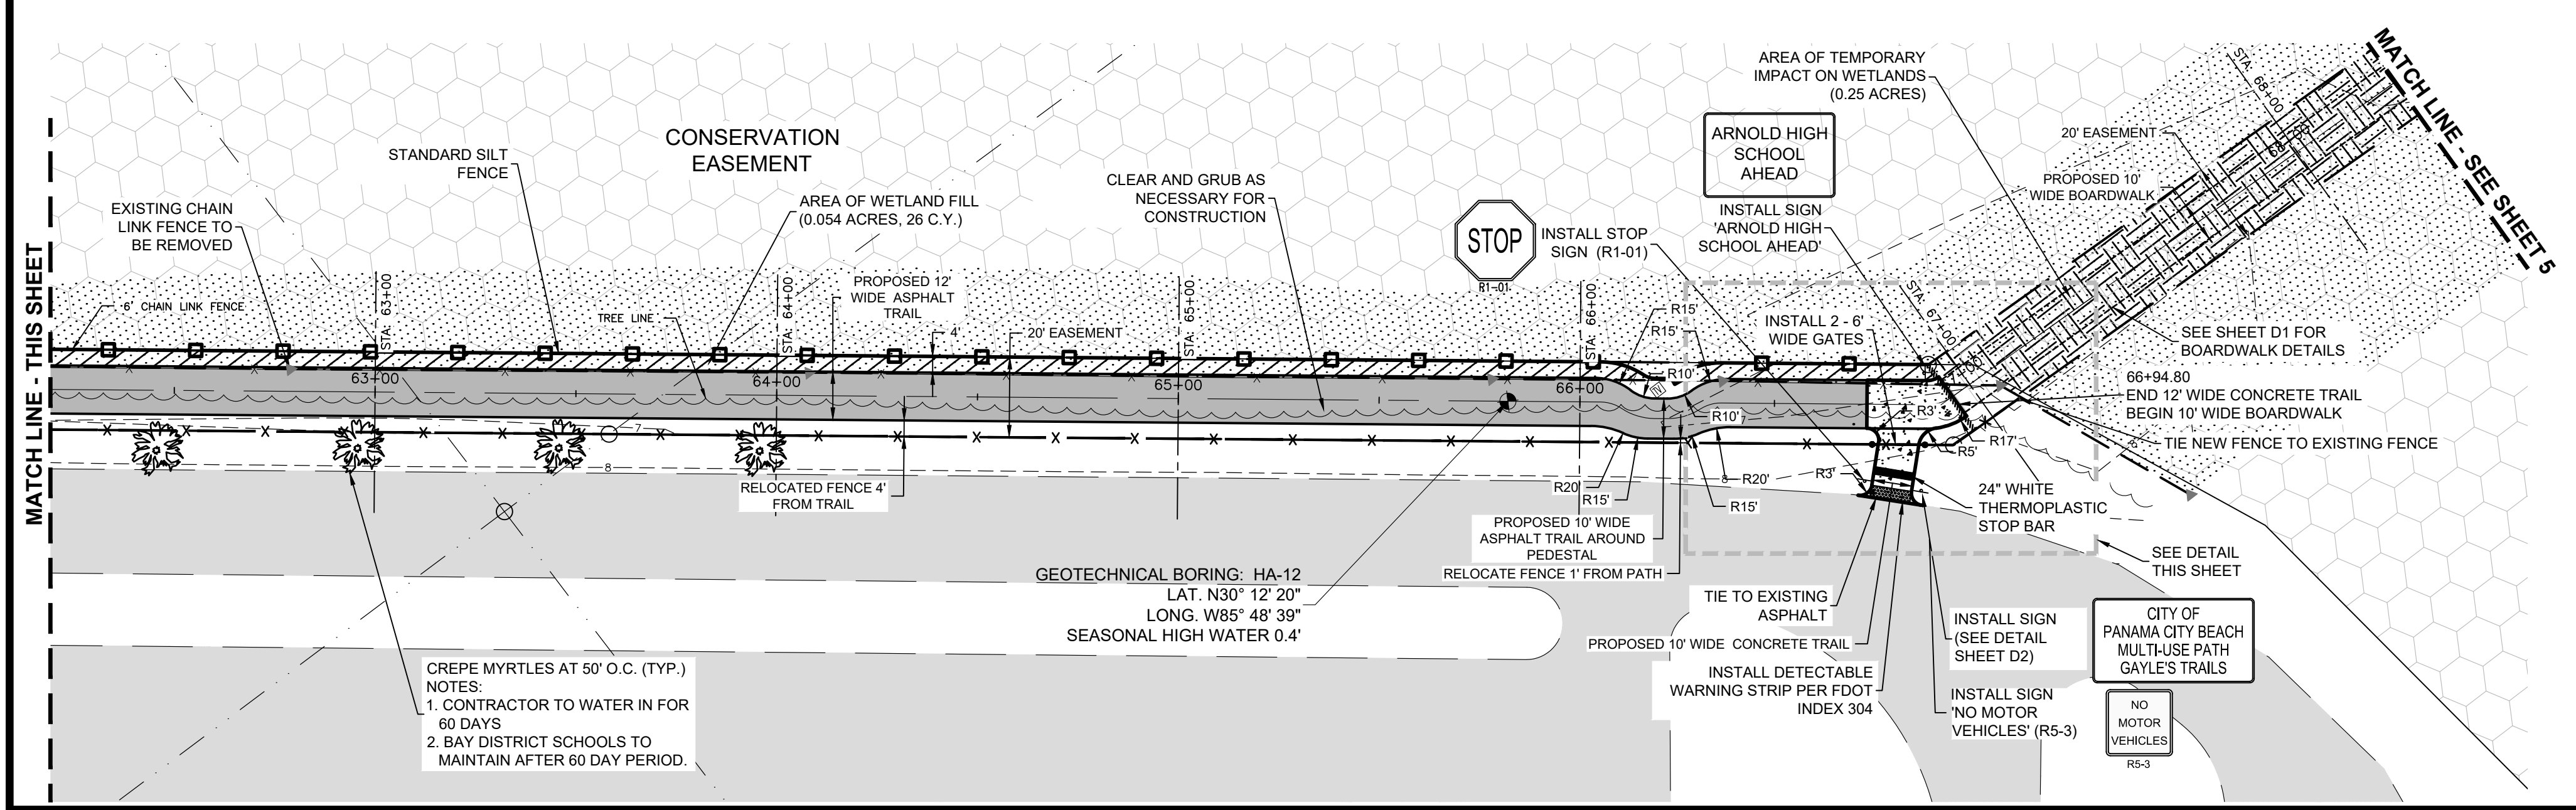

REV	DATE	BY	REVISIONS

NOT RELEASED FOR CONSTRUCTION BY: DATE:

SCALE: AS NOTED

DESIGNED BY: CBF

DRAWN BY: JAH

REVIEWED BY: CBF

ISSUE DATE: OCTOBER 2022

ACAD FILE NAME: 12046e1.dwg

PANHANDLE ENGINEERING, INC.

ENVIRONMENTAL ENGINEERS • CIVIL ENGINEERS • LAND PLANNERS

600 Ohio Avenue Lynn Haven, Florida 32444

(850) 763-5200 www.panhandleengineering.com

PLAN VIEW

PANAMA CITY BEACH MULTI-USE TRAIL - EAST GAYLE'S TRAILS

PANAMA CITY BEACH, FLORIDA

James H. Slonina, P.E. 39197
Christopher B. Forehand, P.E. 58028
Stephen E. Price, P.E. 71646
J. Doug Crook, P.E. 66556
Colbert T. Horton II, P.E. 94092
Walt Z. Lewis, P.E. 94236

CHRISTOPHER B. FOREHAND, P.E.

NO. 58028

STATE OF FLORIDA

PROFESSIONAL ENGINEER

DPR CERTIFICATION #EB-7806

SHEET NUMBER

4

PROJECT NUMBER

12046

Date: Oct 25, 2022, 7:13am User: ID: Jim.Higdon File: F:\12046 PCB - Multiuse Path\1 CIVL3\Folder\Drawings\12046e1.dwg

12046 PANAMA CITY BEACH MULTI-USE TRAIL - EAST GAYLE'S TRAILS PLAN VIEW Sheet 4