

RESOLUTION 16-57

A RESOLUTION OF THE CITY OF PANAMA CITY BEACH, FLORIDA, APPROVING AN AGREEMENT WITH C-MILES CONSTRUCTION FOR THE OCEAN REEF OUTFALL IMPROVEMENTS PROJECT, IN THE BASIC AMOUNT OF \$149,800; AND PROVIDING AN IMMEDIATELY EFFECTIVE DATE.

WHEREAS, the City advertised for bids for the Ocean Reef Outfall Improvement Project, and on February 2, 2016, received six fully responsive bids; and

WHEREAS, the lowest bid was received from I-C Contractors, Inc., and on February 11, 2016 the City Council adopted Resolution 16-56 awarding the project to them in the amount of \$136,592.87; and

WHEREAS, I-C Contractors has not signed the Contract approved and proffered by the City, and has advised the City it would like to withdraw its bid and forfeit its bid bond; and

WHEREAS, City Staff recommends the Council accept the bid bond (or cash equivalent) from IC Contractors and apply those funds toward award of the contract to the second lowest bidder, C-Miles Construction, whose bid is also within the City's projected budget for the project; and

WHEREAS, the City accepts staff's recommendation.

NOW THEREFORE, BE IT RESOLVED that the appropriate officers of the City are authorized but not required to execute and deliver on behalf of the City that certain Agreement between the City and C-Miles Construction, relating to the extension and improvement of the Ocean Reef Outfall facilities, in the basic amount of One Hundred Forty Nine Thousand, Eight Hundred Dollars (\$149,800), in substantially the form attached and presented to the Council today, with such changes, insertions or omissions as may be approved by the City Manager, whose execution of such agreement shall be conclusive evidence of such approval.

THIS RESOLUTION shall be effective immediately upon passage.

PASSED in regular session this 25th day of Feb, 2016.

CITY OF PANAMA CITY BEACH

By: 

Gayle F. Oberst, Mayor


ATTEST:


Diane Fowler, City Clerk

Memorandum

To: Mario Gisbert

CC: Holly White, Paul Casto

From: Kelly Jenkins 


Date: February 19, 2016

Subject: Re-Award – Ocean Reef Outfall Improvements

On February 11, 2016 City Council approved to award the construction contract to I-C Contractors, in the amount of \$136,592.87, for the Ocean Reef Outfall Improvement Project. I-C contractors was the lowest responsive bidder for this project. However, since then, they found an error in their bid calculations and have chosen to withdraw their bid. They have indicated they would like to forfeit the 5% penalty directly to the City rather than have the City go through the bonding company. Therefore, they owe the City \$6,829.64 and have agreed to have it to the City by noon on Monday, February 22nd. Otherwise, we plan to contact the bonding company to recover the fee.

Staff contacted the second lowest bidder, C-miles Construction, and they are currently verifying their ability to mobilize and complete the project in a timely manner since they thought it was awarded to the original low bidder. Staff recommends awarding the bid to C-Miles Construction in the amount of \$149,800.00. In the event C-miles withdraws their bid, staff recommends accepting their bid bond and awarding the project to the next lowest bidder, GAC Contractors in the amount of \$176,405.00. The stormwater utility has adequate funds in the current fiscal year budget to award either one. The bids submitted by all contractors are firm for 90 days and we are well within that timeframe. The bid tabulation and a draft construction agreement are attached for your review. All work on the sandy beach is anticipated to be complete prior to May 1, 2016.

C:\Users\james\Documents\Projects\City of Palm Beach\Ocean Reef Outfall Improvements\Ocean Reef Outfall Improvements.dwg, 2/4/2016 7:35:58 AM, Adobe PDF

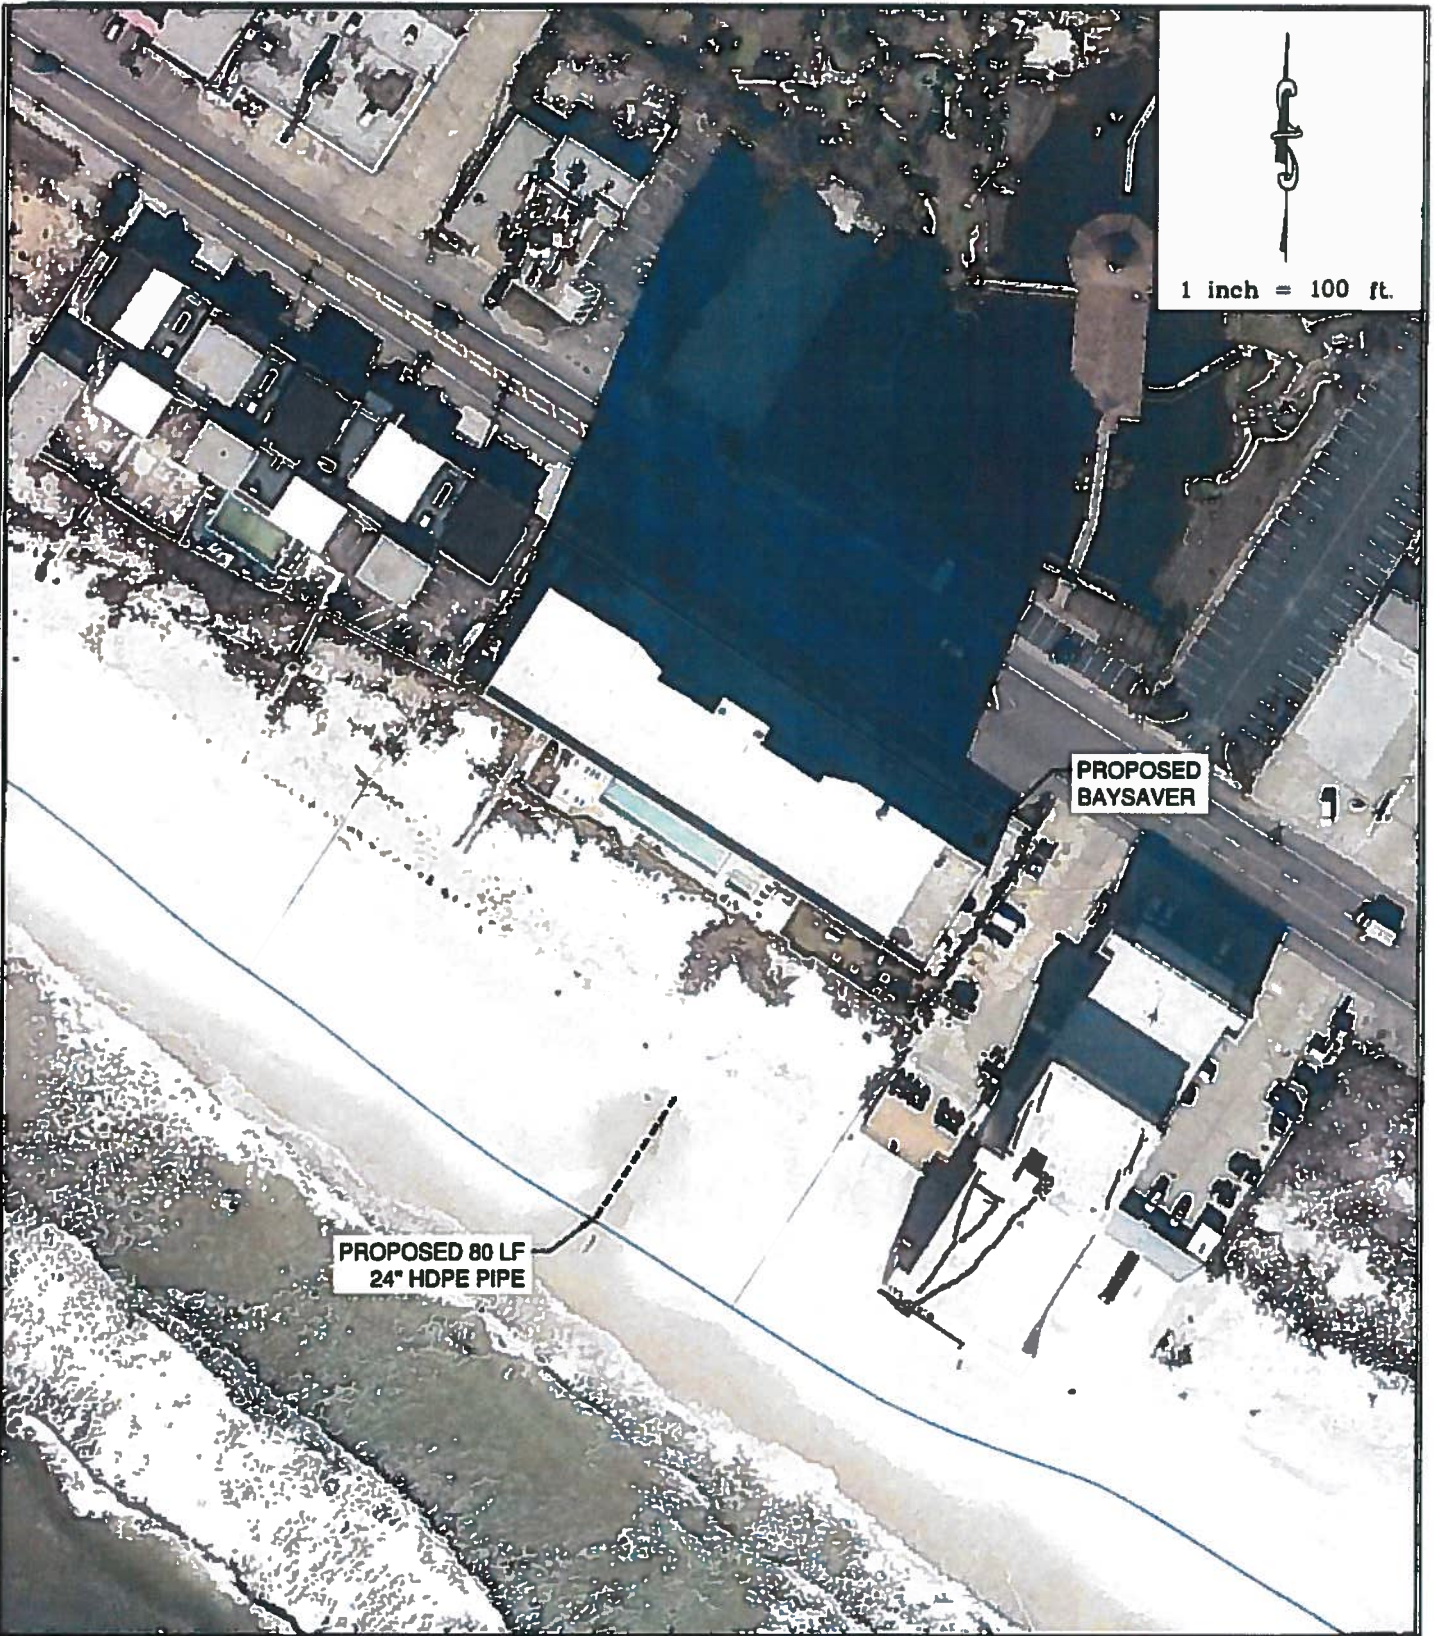

1 inch = 100 ft.

CITY OF P.C.B.
PUBLIC WORKS DEPARTMENT

EXHIBIT I
OCEAN REEF
OUTFALL IMPROVEMENTS

REV. BY	DATE



BID TABULATION

Bid Date: February 2, 2016

Bid Time: 2:00 p.m. (CST)

Bid Location: City of Panama City Beach, City Hall Council Chambers, 110 South Arnold Road, Panama City Beach, FL

Project: OCEAN REEF OUTFALL IMPROVEMENTS

Contractor's Name	Base Bid Amount	Bid Form Section 00030	Bid Bond Form Section 00040	Drug-Free Workplace Section 00095	Trench Safety Section 00096	Public Entity Crimes Section 00097	Addendum No. 1
BCL Civil Contractors	\$ 262,625.00	X	X	X	X	X	X
C-Miles Construction	\$ 149,800.00	X	X	X	X	X	X
GAC Contractors	\$ 176,405.00	X	X	X	X	X	X
I-C Contractors	\$ 136,592.87	X	X	X	X	X	X
Royal American Construction	\$ 198,502.00	X	X	X	X	X	X
Williams Industrial & Marine	\$ 234,528.95	X	X	X	X	X	X

CONTRACT DOCUMENTS FOR OCEAN REEF OUTFALL IMPROVEMENTS
CITY OF PANAMA CITY BEACH, FLORIDA PROJECT #208.078

**SECTION 00050
AGREEMENT**

THIS AGREEMENT, made this 25th day of February, 2016, by and between, the City of Panama City Beach (hereinafter called "OWNER") and _____, doing business as a _____, having a business address of _____ (hereinafter called "CONTRACTOR"), for the performance of the Work (as that term is defined below) in connection with the construction of the **OCEAN REEF OUTFALL IMPROVEMENTS** (Project), to be located in Bay County, Florida, in accordance with the Drawings and Specifications prepared by **Preble-Rish, Inc.**, the Engineer of Record (hereinafter called "ENGINEER") and all other Contract Documents hereinafter specified.

The OWNER and the CONTRACTOR, for the consideration herein set forth, agree as follows:

1. The CONTRACTOR shall furnish, at its sole expense, all supervision, labor, equipment, tools, material, and supplies to properly and efficiently perform all of the Work required under the Contract Documents and shall be solely responsible for the payment of all taxes, permits and license fees, labor fringe benefits, insurance and bond premiums, and all other expenses and costs required to complete such Work in accordance with this Agreement (collectively the "Work"). CONTRACTOR's employees and personnel shall be qualified and experienced to perform the portions of the Work to which they have been assigned. In performing the Work hereunder, the CONTRACTOR shall be an independent contractor, maintaining control over and having sole responsibility for CONTRACTOR's employees and other personnel. Neither CONTRACTOR, nor any of CONTRACTOR's subcontractors or sub-subcontractors, if any, nor any of their respective employees or personnel, shall be deemed servants, employees, or agents of the OWNER.
2. The CONTRACTOR will commence the Work required by the Contract Documents within 10 calendar days after the date of the Notice to Proceed to be issued by OWNER in writing within 10 calendar days from the date of this Agreement and will achieve Substantial Completion of the Work within 60 consecutive calendar days of the required commencement date, except to the extent the period for Substantial Completion is extended pursuant to the terms of the Contract Documents ("Contract Time"). Final Completion of the Work shall be achieved by the CONTRACTOR within 30 consecutive calendar days thereafter.
3. The CONTRACTOR agrees to pay the OWNER, as liquidated damages, the sum of \$500.00 for each calendar day that expires after the Contract Time for Substantial Completion as more fully set forth in Section 15 of Section 00100, General Conditions.
4. The CONTRACTOR agrees to perform all of the Work described in the Contract

**OCEAN REEF OUTFALL IMPROVEMENTS
PROJECT NO. 208.078**

Documents and comply with the terms therein for the sum of \$ _____ as shown in the Bid Schedule, included within the Bid Proposal Form, as said amount may be hereafter adjusted pursuant to the terms of the Contract Documents ("Contract Price").

5. The term "Contract Documents" means and includes the following documents, all of which are incorporated into this Agreement by this reference:

1. ADVERTISEMENT FOR BIDS (SECTION 00010)
2. INFORMATION FOR BIDDERS (SECTION 00020)
3. BID (SECTION 00030)
4. BID BOND (SECTION 00040)
5. AGREEMENT (SECTION 00050)
6. PERFORMANCE BOND (SECTION 00060)
7. PAYMENT BOND (SECTION 00070)
8. NOTICE OF AWARD (SECTION 00080)
9. NOTICE TO PROCEED (SECTION 00090)
10. DRUG-FREE WORK PLACE (SECTION 00095)
11. CERTIFICATE OF COMPLIANCE WITH THE FLORIDA TRENCH SAFETY ACT (SECTION 00096)
12. PUBLIC ENTITY CRIMES STATEMENT (SECTION 00097)
13. SALES TAX AGREEMENT (SECTION 00098)
14. CERTIFICATE OF INSURANCE (SECTION 00099)
15. GENERAL CONDITIONS (SECTION 00100)
16. SUBMISSION OF WORK SCHEDULE (SECTION 00801)
17. PREVENTION, CONTROL AND ABATEMENT OF EROSION CONTROL (SECTION 00802)
18. SPECIAL PROVISIONS (SECTION 01046)
19. PERMITS AND FEES (SECTION 01065)
20. REFERENCE STANDARDS (SECTION 01095)
21. SPECIAL PROJECT PROCEDURES (SECTION 01100)
22. ENVIRONMENTAL PROTECTION (SECTION 01110)
23. SUBMITTALS (SECTION 01300)
24. CONSTRUCTION PHOTOGRAPHS (SECTION 01380)
25. MOBILIZATION/DEMOBILIZATION (SECTION 01505)
26. CONTRACT CLOSEOUT (SECTION 01705)

OCEAN REEF OUTFALL IMPROVEMENTS
PROJECT NO. 208.078

- 27. SITEWORK (SECTIONS 02110, 02200, AND 02211)
- 28. APPENDICES (APPENDICES A THROUGH H)
- 29. PLANS prepared by Preble-Rish, Inc.
- 30. ADDENDA
 - No.1, dated January 29, 2016.
 - No.2, dated _____, 2016.
 - No.3, dated _____, 2016.

The Contract Documents also includes any written amendments to any of the above signed by the party to be bound by such amendment. The Contract Documents are sometimes referred to herein as the "Agreement."

- 6. The OWNER will pay to the CONTRACTOR in the manner and at such times as set forth in the General Conditions (SECTION 00100) such amounts as required by the Contract Documents.
- 7. This Agreement shall be binding upon all parties hereto and their respective heirs, executors, administrators, successors, and assigns.
- 8. This Agreement shall be governed by the laws of the State of Florida.
- 9. All notices required or made pursuant to this Agreement shall be in writing and, unless otherwise required by the express terms of this Agreement, may be given:
 - i. By mailing same by United States mail with proper postage affixed thereto, certified, return receipt requested; or
 - ii. By sending same by Federal Express, Express Mail, Airborne, Emery, Purolator or other expedited mail or package delivery; or,
 - iii. By hand delivery to the appropriate address as herein provided. Notices to OWNER required hereunder shall be directed to the following address:

If to OWNER:

City of Panama City Beach
110 South Arnold Road
Panama City Beach, Florida 32413
ATTENTION: Mario Gisbert, City Manager
Fax No.: (850) 233-5108

If to Contractor:

ATTENTION: _____

Fax No.: _____

Either party may change its above-noted address by giving written notice to the other party in accordance with the requirements of this Section.

10. The CONTRACTOR recognizes that the OWNER is exempt from sales tax and may wish to generate sales tax savings for the Project. Accordingly, to the extent directed by and without additional charge to the OWNER, the CONTRACTOR shall comply with and fully implement the sales tax savings program. As set forth in the Sales Tax Agreement, Section 00098.
11. The failure of the OWNER to enforce at any time or for any period of time any one or more of the provisions of the Agreement shall not be construed to be and shall not be a continuing waiver of any such provision or provisions or of its right thereafter to enforce each and every such provision.
12. Each of the parties hereto agrees and represents that the Agreement comprises the full and entire agreement between the parties affecting the Work contemplated, and no other agreement or understanding of any nature concerning the same has been entered into or will be recognized, and that all negotiations, acts, work performed, or payments made prior to the execution hereof shall be deemed merged in, integrated and superseded by this Agreement.
13. Should any provision of the Agreement be determined by a court with jurisdiction to be unenforceable, such a determination shall not affect the validity or enforceability of any other section or part thereof.
14. Unless the context of this Agreement otherwise clearly requires, references to the plural include the singular, references to the singular include the plural. The term "including" is not limiting, and the terms "hereof," "herein," "hereunder," and similar terms in this Agreement refer to this Agreement as a whole and not to any particular provision of this Agreement, unless stated otherwise. Additionally, the parties hereto acknowledge that they have carefully reviewed this Agreement and have been advised by counsel of their choosing with respect thereto, and that they understand its contents and agree that this Agreement shall not be construed more strongly against any party hereto, regardless of who is responsible for its preparation.

15. For this Project, the OWNER has designated a Project Representative to assist the OWNER with respect to the administration of this Agreement. The Project Representative to be utilized by the OWNER for this Project shall be Clifford L. Knauer, P.E., of Preble-Rish, Inc.
16. The CONTRACTOR acknowledges and agrees that no interruption, interference, inefficiency, suspension or delay in the commencement or progress of the Work from any cause whatever, including those for which the OWNER, Project Representative, or ENGINEER may be responsible, in whole or in part, shall relieve the CONTRACTOR of his/her duty to perform or give rise to any right to damages or additional compensation from OWNER. The CONTRACTOR expressly acknowledges and agrees that it shall receive no damages for delay. CONTRACTOR's sole remedy, if any, against the OWNER will be the right to seek an extension to the Contract Time.
17. **INSURANCE - BASIC COVERAGES REQUIRED**

The CONTRACTOR shall procure and maintain the following described insurance, except for coverages specifically waived by the OWNER, on policies and with insurers acceptable to the OWNER. Current Insurance Service Office (ISO) policies, forms, and endorsements or equivalents, or broader, shall be used where applicable.

These insurance requirements shall not limit the liability of the CONTRACTOR. The insurance coverages and limits required of CONTRACTOR under this Agreement are designed to meet the minimum requirements of the OWNER and the OWNER does not represent these types or amounts of insurance to be sufficient or adequate to protect the CONTRACTOR's interests or liabilities. The CONTRACTOR alone shall be responsible to the sufficiency of its own insurance program.

The CONTRACTOR and the CONTRACTOR's subcontractors and sub-subcontractors shall be solely responsible for all of their property, including but not limited to any materials, temporary facilities, equipment and vehicles, and for obtaining adequate and appropriate insurance covering any damage or loss to such property. The CONTRACTOR and the CONTRACTOR'S subcontractors and sub-subcontractors expressly waive any claim against the OWNER arising out of or relating to any damage or loss of such property, even if such damage or loss is due to the fault or neglect of the OWNER or anyone for whom the OWNER is responsible. The CONTRACTOR is obligated to include, or cause to be included, provisions similar to this paragraph in all of the CONTRACTOR's subcontracts and its subcontractors' contracts with their sub-subcontractors.

The CONTRACTOR's deductibles/self-insured retention's shall be disclosed to the OWNER and may be disapproved by the OWNER. They may be reduced or eliminated at the option of the OWNER. The CONTRACTOR is responsible for the amount of any deductible or self-insured retention. Any deductible or retention applicable to any claim or loss shall be the responsibility of the CONTRACTOR and shall not be greater than \$25,000, unless otherwise agreed to, in writing, by the OWNER.

Insurance required of the CONTRACTOR or any other insurance of the CONTRACTOR shall be considered primary, and insurance of the OWNER shall be considered excess, as may be applicable to claims or losses which arise out of the Hold Harmless, Payment on Behalf of the OWNER, Insurance, Certificates of Insurance and any Additional Insurance provisions of this agreement, contract or lease.

Workers' Compensation and Employers' Liability Insurance Coverage

The CONTRACTOR shall purchase and maintain workers' compensation and employers' liability insurance for all employees engaged in the Work, in accordance with the laws of the State of Florida, and, if applicable to the Work, shall purchase and maintain Federal Longshoremen's and Harbor Workers' Compensation Act Coverage. Limits of coverage shall not be less than:

\$1,000,000	Limit Each Accident
\$1,000,000	Limit Disease Aggregate
\$1,000,000	Limit Disease Each Employee

The CONTRACTOR shall also purchase any other coverage required by law for the benefit of employees.

The CONTRACTOR shall provide to the OWNER an Affidavit stating that he/she meets all the requirements of Florida Statute 440.02 (13) (d).

Commercial General Liability Coverage

The CONTRACTOR shall purchase and maintain Commercial General Liability Insurance on a full-occurrence form. Coverage shall include, but not be limited to, Premises and Operations, Personal Injury, Contractual for this Agreement, Independent Contractors, Broad Form Property Damage, Products and Completed Operation Liability Coverages and shall not exclude coverage for the "X" (Explosion), "C" (Collapse) and "U" (Underground) Property Damage Liability exposures. Limits of coverage shall not be less than:

**OCEAN REEF OUTFALL IMPROVEMENTS
PROJECT NO. 208.078**

Bodily Injury, Property Damage & Personal Injury Liability	\$1,000,000	Combined Single Limit Each Occurrence, and
	\$2,000,000	Aggregate Limit

The General Aggregate Limit shall be specifically applicable to this Project. The Completed Operations Liability Coverages must be maintained for a period of not less than 3 years following OWNER's final acceptance of the Project.

The CONTRACTOR shall add the OWNER as an additional insured through the use of Insurance Service Office Endorsements No. CG 20.10.10.01 and No. CG 20.37.10.01 wording or equivalent, or broader, an executed copy of which shall be attached to or incorporated by reference on the Certificate of Insurance to be provided by the CONTRACTOR pursuant to the requirements of the Contract Documents.

Business Automobile Liability Coverage

The CONTRACTOR shall purchase and maintain Business Automobile Liability Insurance as to ownership, maintenance, use, loading and unloading of all of CONTRACTOR's owned, non-owned, leased, rented or hired vehicles with limits not less than:

Bodily Injury & Property Damage	\$1,000,000 Combined Single Limit Each Accident
------------------------------------	--

Excess or Umbrella Liability Coverage

The CONTRACTOR shall purchase and maintain Excess Umbrella Liability Insurance or Excess Liability Insurance on a full-occurrence form providing the same continuous coverages as required for the underlying Commercial General, Business Automobile, and Employers' Liability Coverages with no gaps in continuity of coverages or limits with the OWNER added by endorsement to the policy as an additional insured in the same manner as is required under the primary policies, and shall not be less than \$10,000,000, each occurrence and aggregate as required by the OWNER.

OCEAN REEF OUTFALL IMPROVEMENTS
PROJECT NO. 208.078

IN WITNESS WHEREOF, the parties hereto have executed or caused to be executed by their duly authorized official, this Agreement in two copies each of which shall be deemed an original on the date first written above.

(SEAL)

ATTEST: _____

BY _____
(Signature)

NAME _____

TITLE _____

OWNER

CITY OF PANAMA CITY BEACH

BY _____
(Signature)

NAME Mario Gisbert

TITLE City Manager

(SEAL)

ATTEST:

BY _____
(Signature)

NAME _____

TITLE _____

CONTRACTOR

BY _____
(Signature)

NAME _____

TITLE _____

ADDRESS: _____

Employer Identification
Number _____

END OF SECTION